

**NEW APARTMENT
BUILDING
"VESPERA"**

2380 WISTERIA DR SW
SNELLVILLE, GA 30078

5	01.07.26	REVISION #6
4	04.21.26	REVISION #3
3	01.30.24	REVISION 2
2	01.30.24	REVISION 1
1	04.28.24	ISSUE FOR REVIEW 1
NO	DATE	REVISIONS



This drawing is the property of D. Treinis and is not to be reproduced or copied in whole or in part. It is not to be used on any other project and is to be returned upon request. Scales as stated herein are for reference only as normal reproduction processes may alter the accuracy of original drawings.
TREINIS ARCHITECTURE, LLC 2024

DRAWING TITLE:
**PROPOSED
EXTERIOR ELEVATIONS**
ISSUE DATE:
DRAWN BY:
DT
SHEET NUMBER:
A1.00



1 BUILDING FRONT ELEVATION

SCALE: NTS



2 BUILDING RIGHT ELEVATION

SCALE: NTS



3 BUILDING LEFT ELEVATION


SCALE: NTS



4 BUILDING BACK ELEVATION

SCALE: NTS

FINISH SCHEDULE			
KEY	ITEM	MANUFACTURER	DESCRIPTION
E_SD-1	COMPOSITE CEMENTOUS SIDING	HARDIE, SMOOTH PANELS	COLOR TO MATCH E_PT-1
E_SD-2	COMPOSITE CEMENTOUS SIDING	HARDIE, SMOOTH LAPSIDING	COLOR TO MATCH E_PT-2
E_SD-3	COMPOSITE CEMENTOUS SIDING	HARDIE, SMOOTH LAPSIDING	COLOR TO MATCH E_PT-3
E_SD-4	COMPOSITE CEMENTOUS SIDING	HARDIE, SMOOTH LAPSIDING	COLOR TO MATCH E_PT-3
E_PT-1	EXTERIOR PAINT	SHERWIN WILLIAMS	SW 1014 EIDER WHITE
E_PT-2	EXTERIOR PAINT	SHERWIN WILLIAMS	SW 1644 CROMEDARY CAMEL
E_PT-3	EXTERIOR PAINT	SHERWIN WILLIAMS	SW 1014 GAUNTLET GRAY
E_PT-4	EXTERIOR PAINT	SHERWIN WILLIAMS	SW 1048 URBANE BRONZE
E_BR-1	BRICK VENEER	TRIANGLE BRICK	WILMINGTON, QUEEN SIZE, GROUT, COLOR BOND, COLOR, BUFF
E_ST-1	CAST STONE	HORIZON STONE	LEDGE STONE, COLOR, HERMITAGE, DRY STACK
ML-1	METAL CANOPIES & STOREFRONT COLOR	-	DARK BRONZE

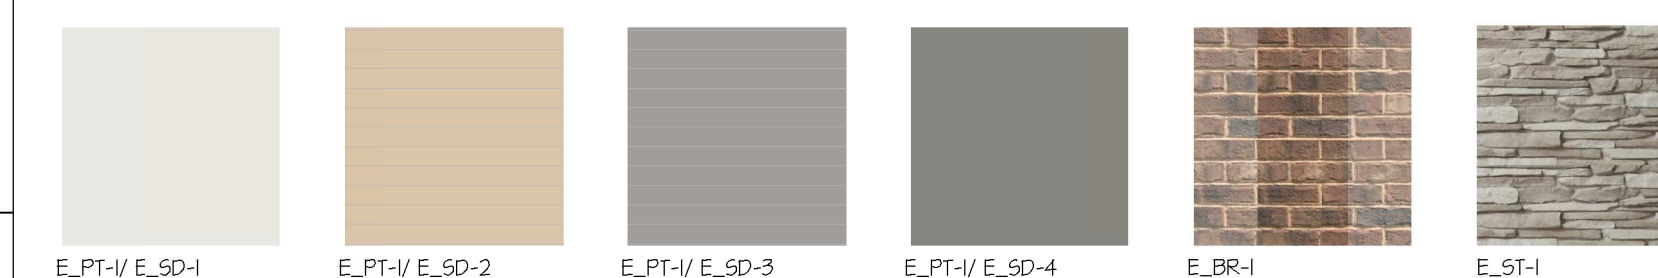

5 PROPOSED EXTERIOR FINISHES